

SITE PLAN WITH EXISTING PHOTO LOCATIONS




VIEW OF EXISTING CONDITIONS FROM POINT A



VIEW OF EXISTING CONDITIONS FROM POINT B


WOLF'S LANE PARK BOULEVARD GATEWAY ENTRANCE CONCEPT PLAN

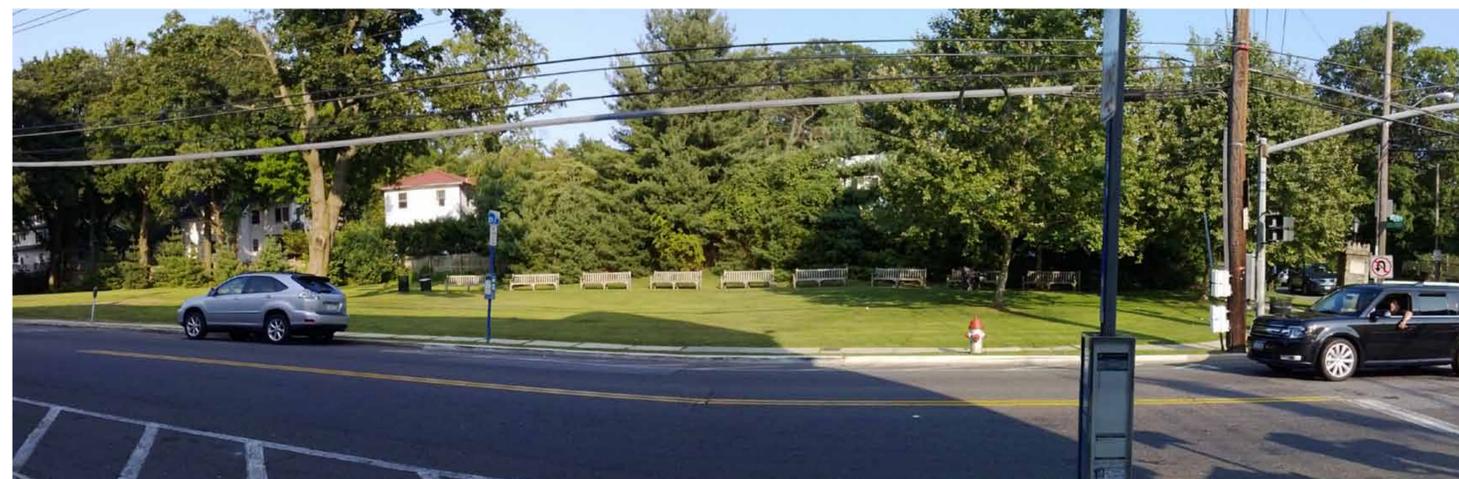

EXISTING CONDITIONS VIEW FROM POINT C



EXISTING CONDITIONS VIEW FROM POINT D

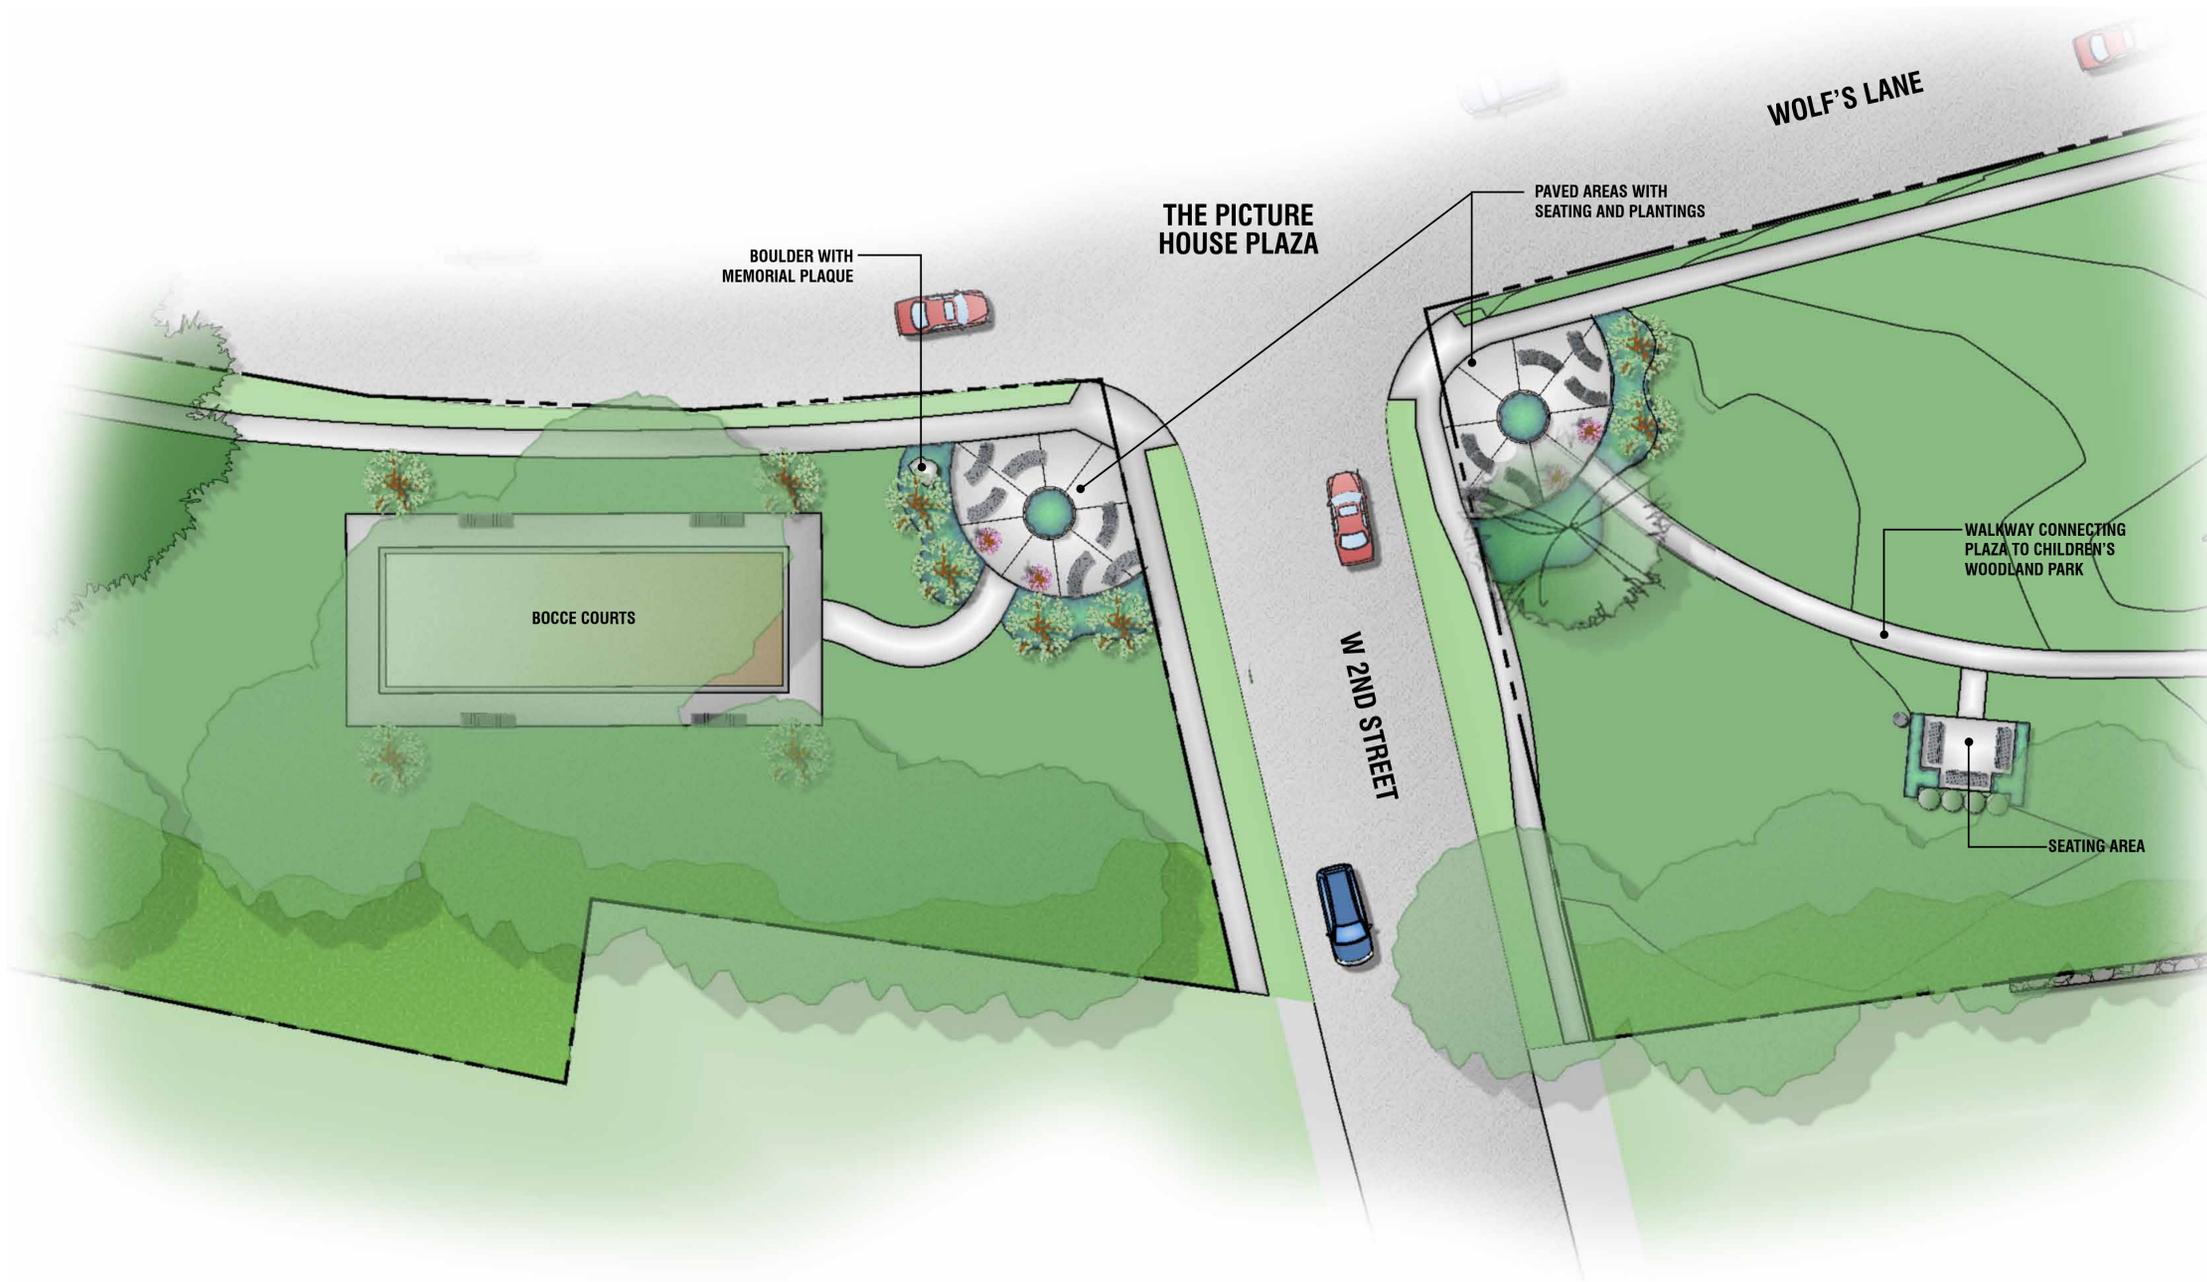


THE PICTURE HOUSE PLAZA CONCEPT PLAN



SITE PLAN WITH EXISTING PHOTO LOCATIONS




VIEW OF EXISTING CONDITIONS FROM POINT A

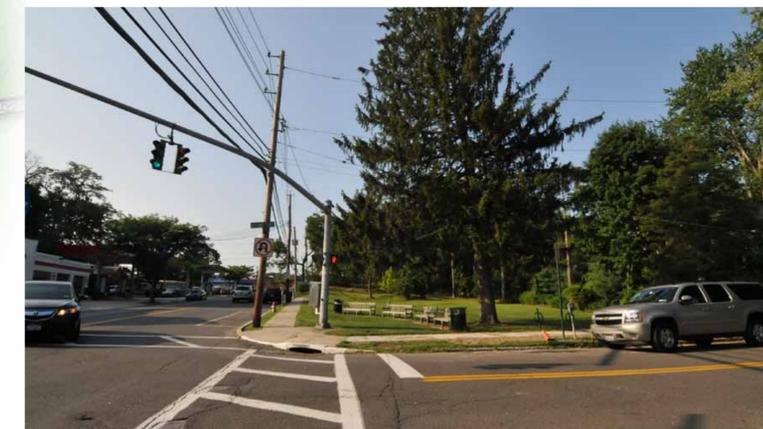


VIEW OF EXISTING CONDITIONS FROM POINT B




EXISTING CONDITIONS VIEW FROM THE PICTURE HOUSE MAIN ENTRANCE (POINT C)

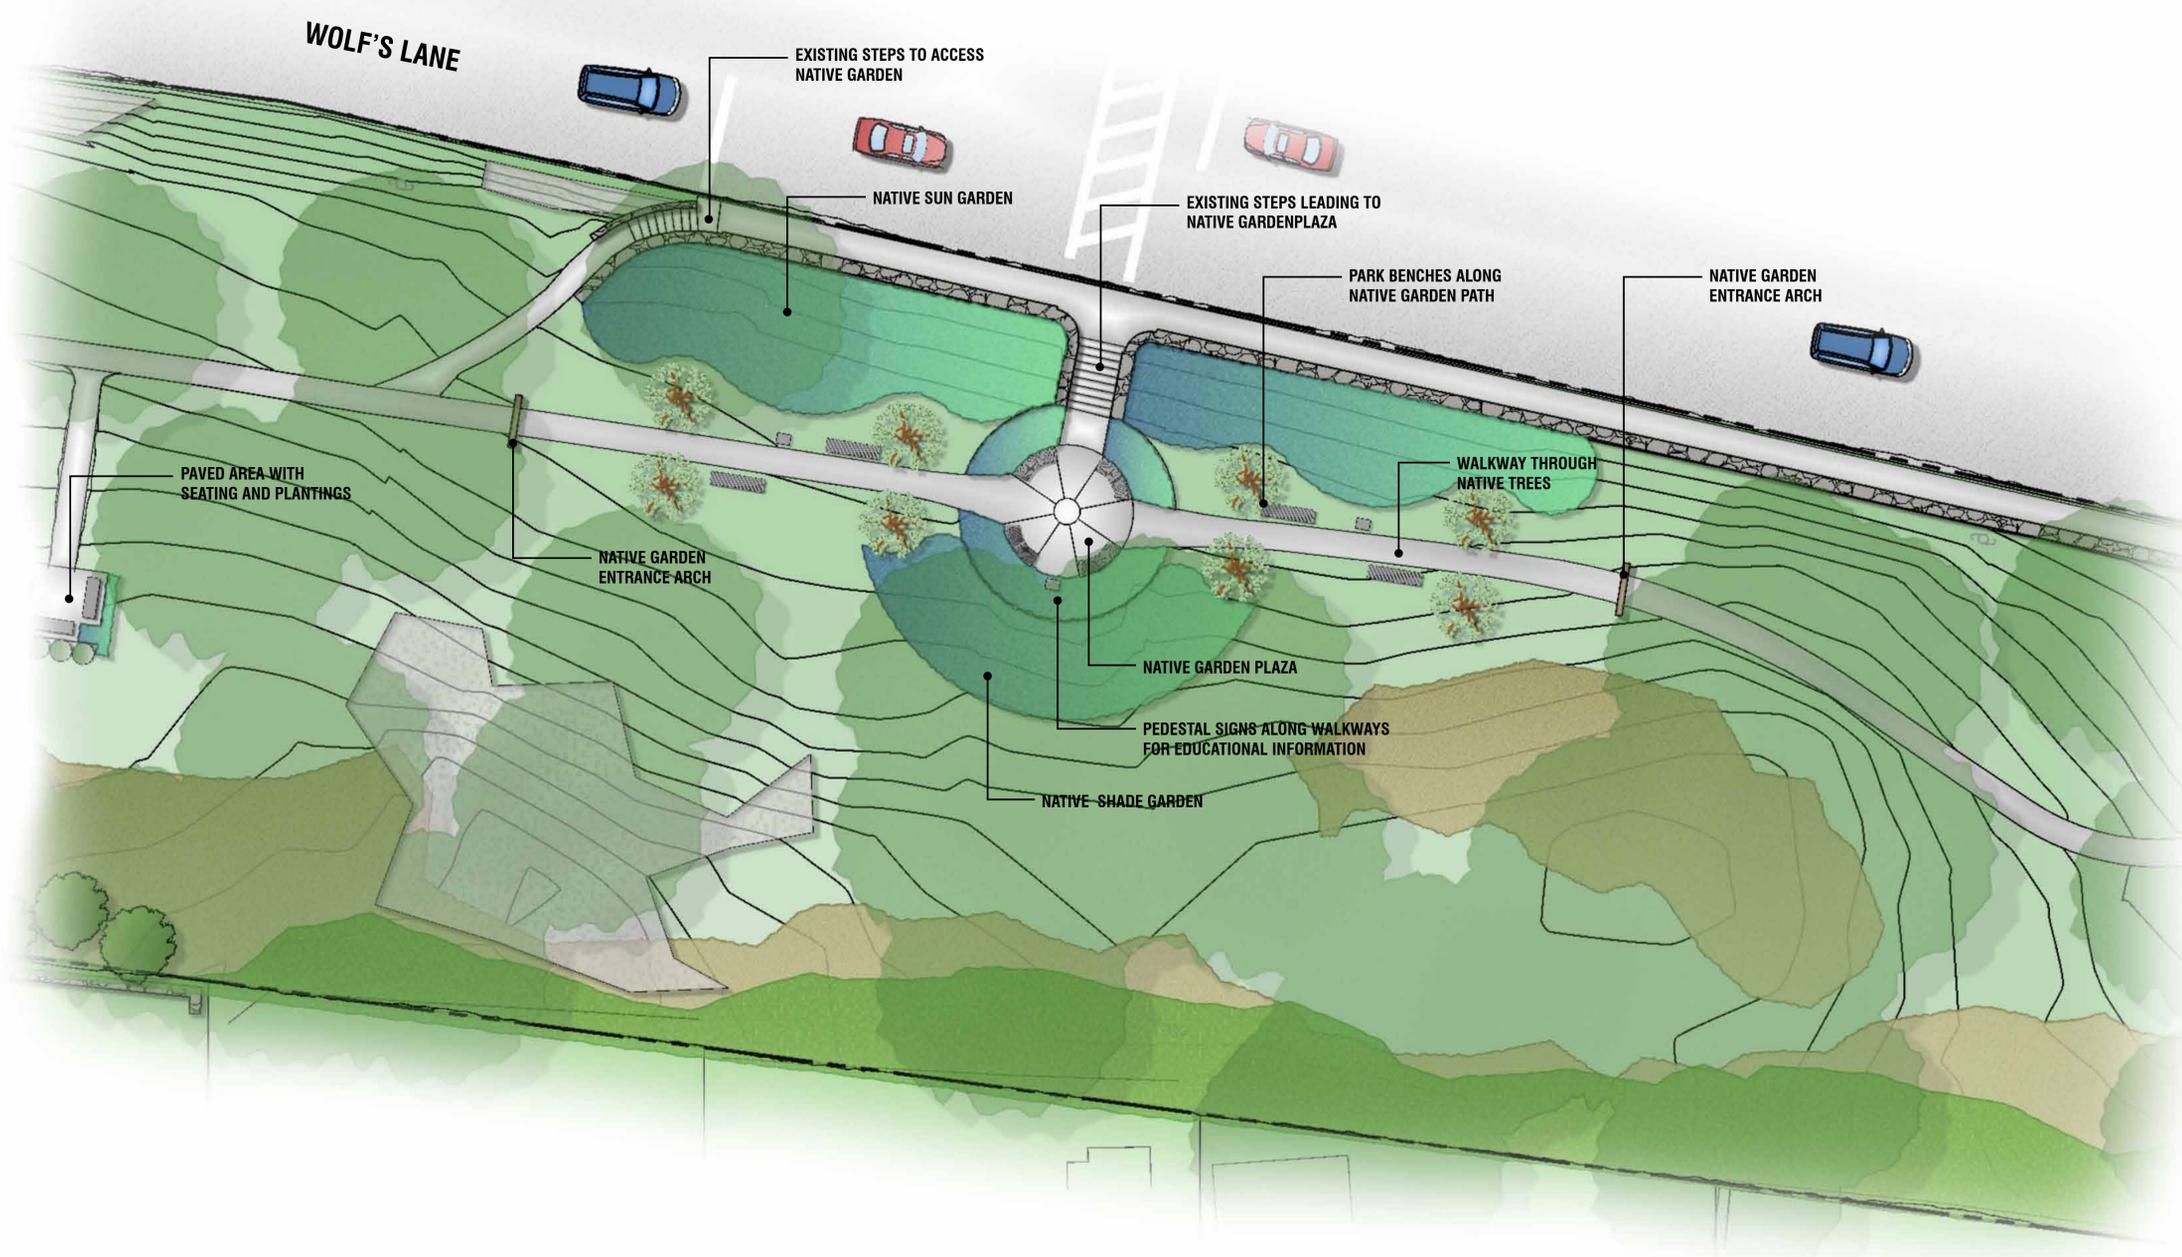

NATIVE STROLLING GARDEN CONCEPT PLAN

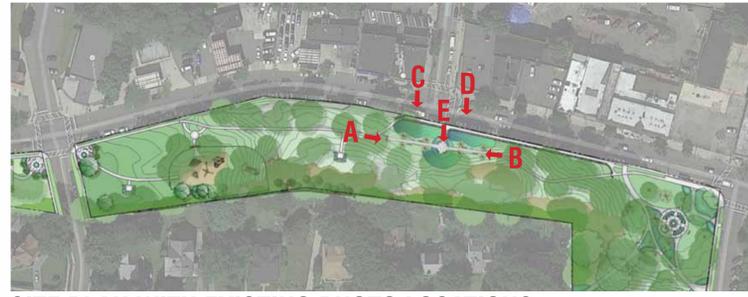


SITE PLAN WITH EXISTING PHOTO LOCATIONS

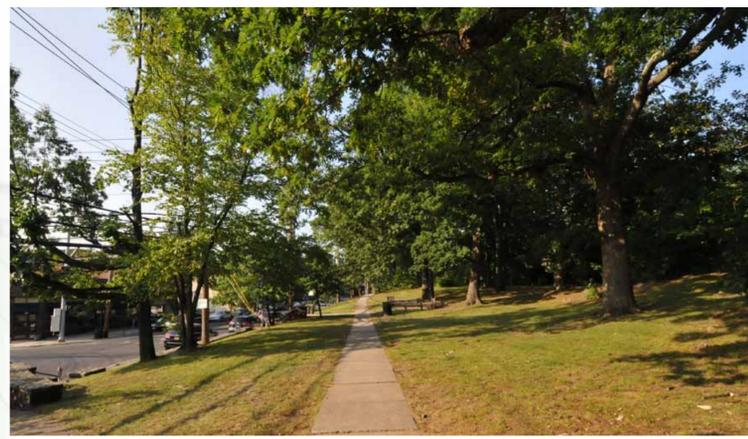


VIEW OF EXISTING CONDITIONS FROM POINT A



VIEW OF EXISTING CONDITIONS FROM POINT B

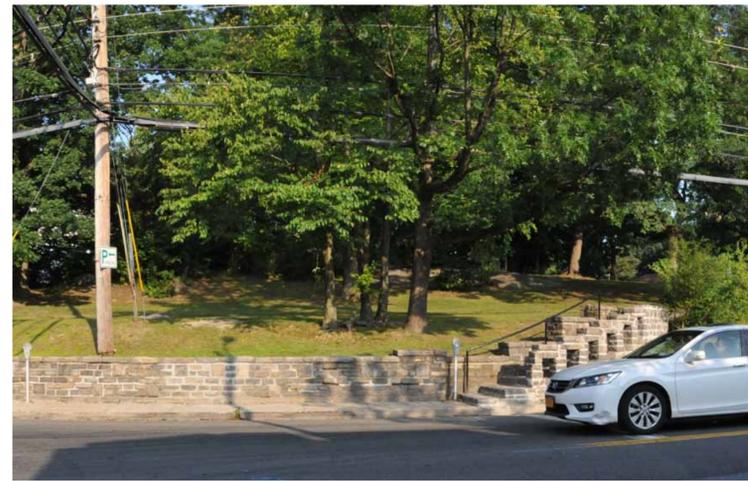


EXISTING CONDITIONS VIEW FROM POINT C

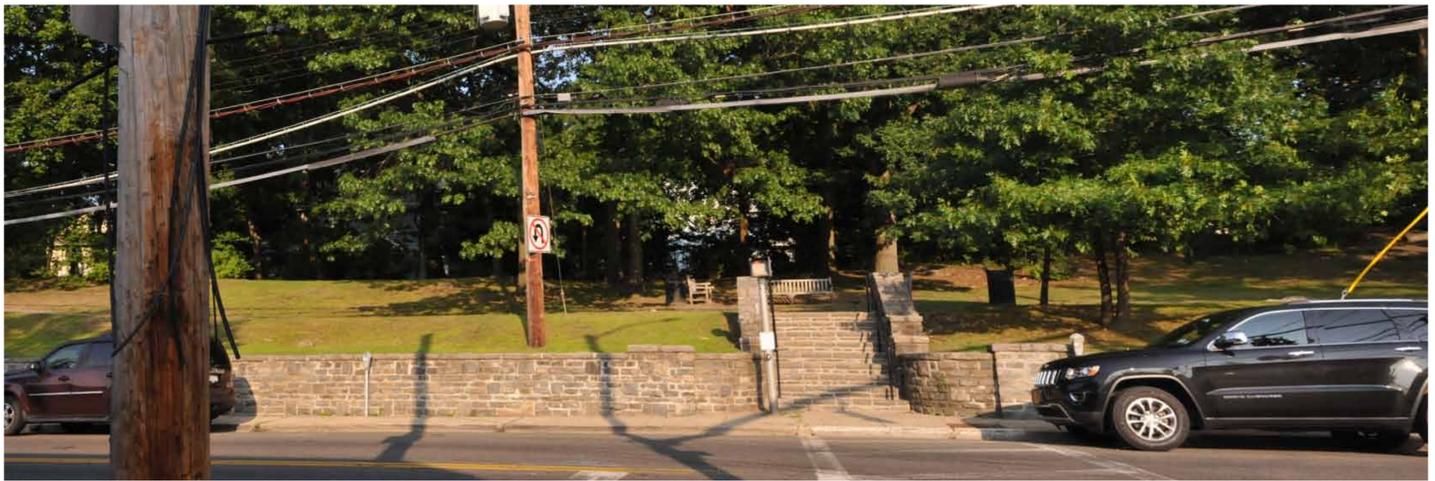

EXISTING CONDITIONS VIEW FROM POINT D



EXISTING CONDITIONS VIEW FROM POINT E

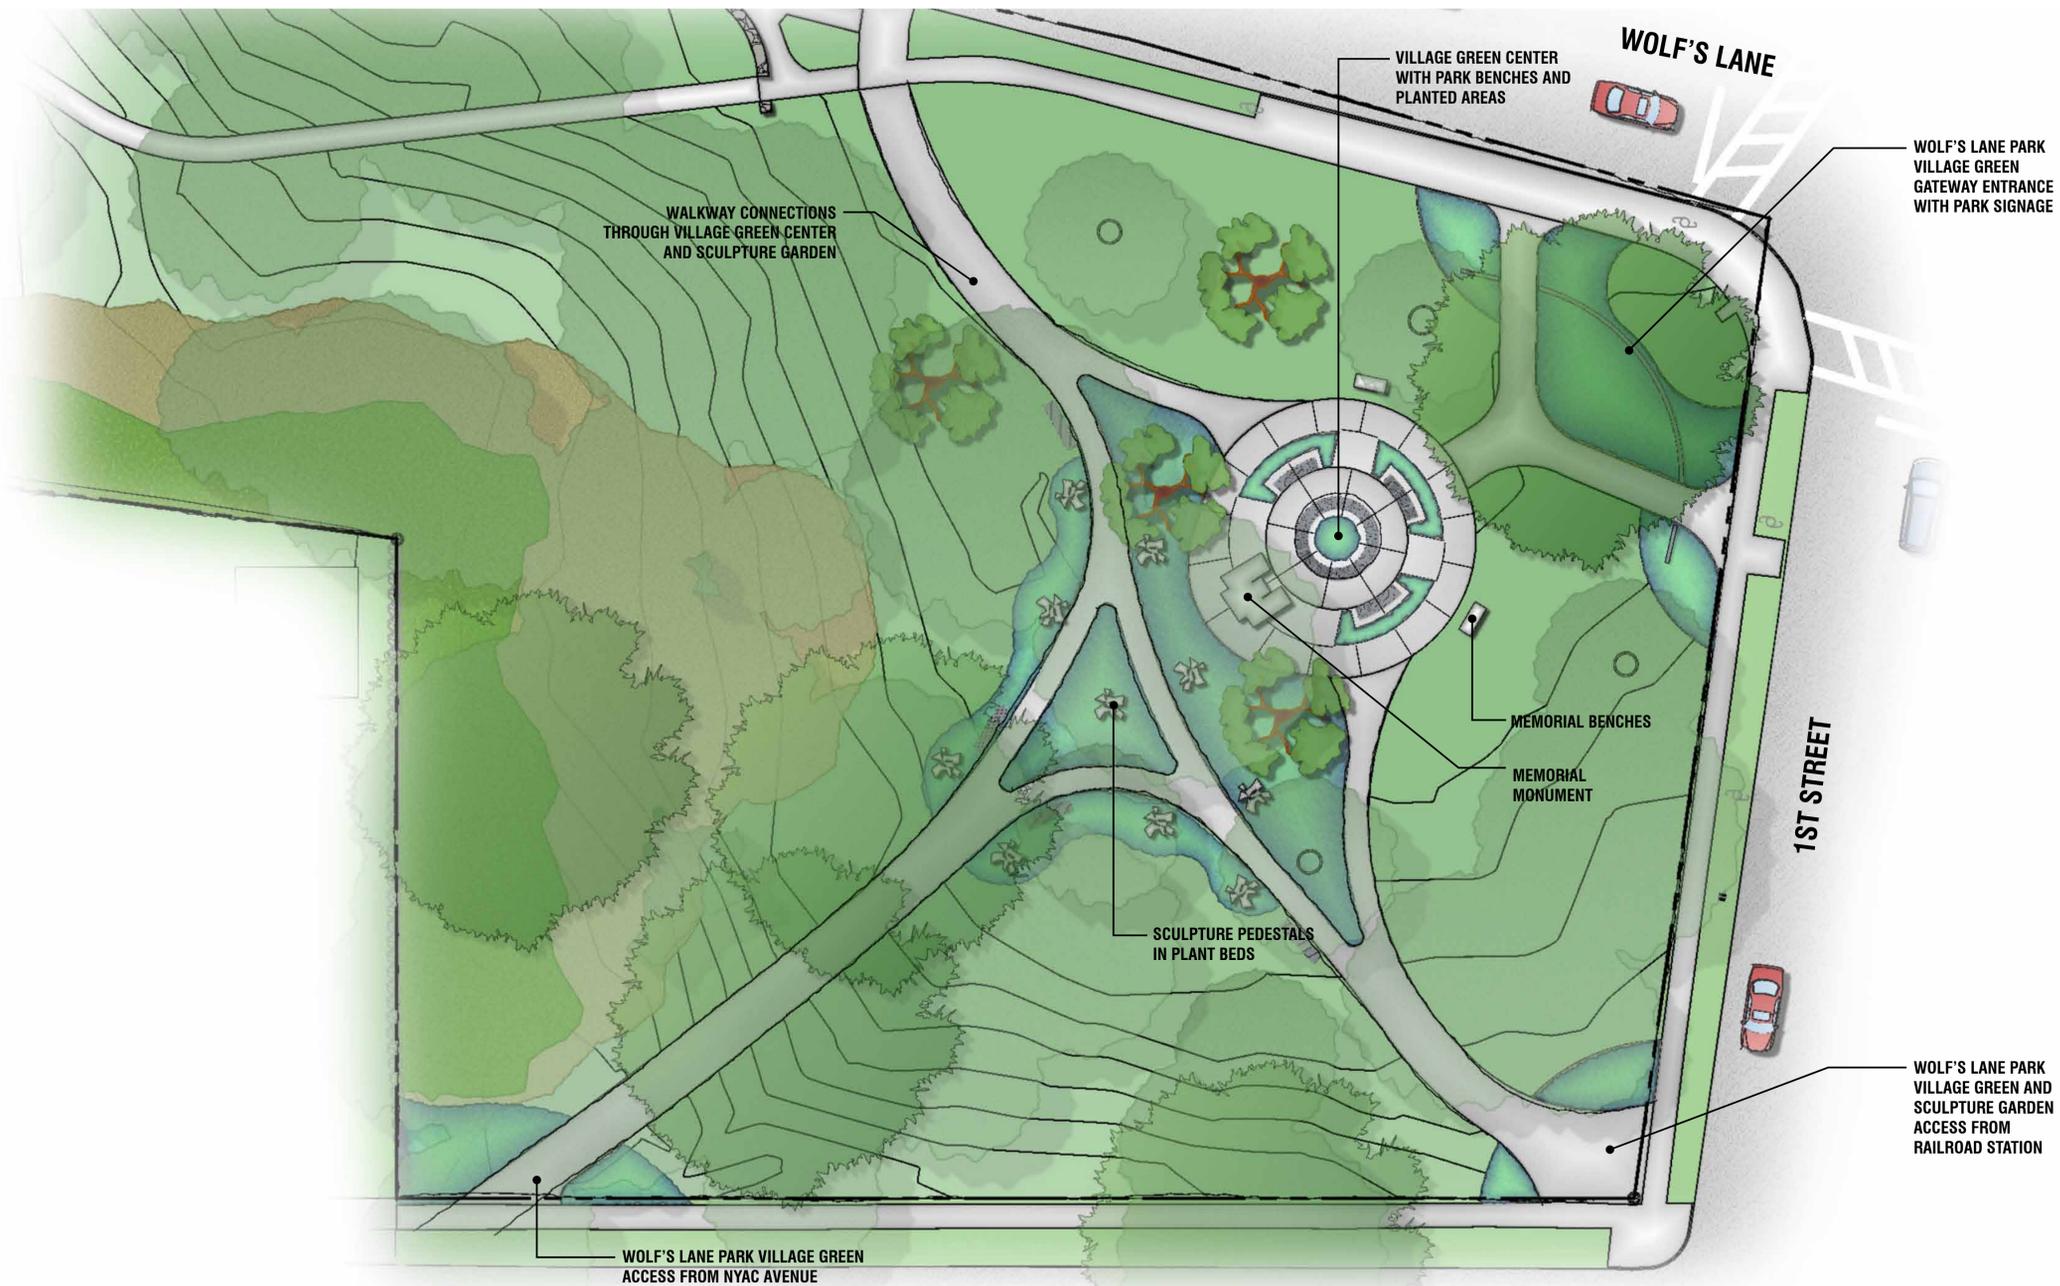

SITE PLAN WITH EXISTING PHOTO LOCATIONS



VIEW OF EXISTING CONDITIONS FROM POINT A



VIEW OF EXISTING CONDITIONS FROM POINT B

VILLAGE GREEN AND SCULPTURE GARDEN CONCEPT PLAN



EXISTING CONDITIONS VIEW FROM POINT C



EXISTING CONDITIONS VIEW FROM POINT D



EXISTING CONDITIONS VIEW FROM POINT E